



KBSLSC - TRAINING AND ADMINISTRATION CENTRE



LEGEND

AW	AWNING, POWDERCOATED - COLOUR: MONUMENT
BAL	BALUSTRADE
BOL	LIGHT MOUNTED BOLLARD
CA	CARPET
CONC	CONCRETE
GL	CLEAR GLAZING, GREY TINT
GRV	GRAVEL FINE CRUSHED BLUESTONE
MIS	METAL SHEETING - COLOUR: MONUMENT
MRS	METAL ROOF SHEETING - COLOUR: MONUMENT
TIM	TIMBER, NATURAL, CLEAR FINISHED
TSC	TIMBER SCREEN, NATURAL, CLEAR FINISHED
S	SINK
SHR	SHOWER
UR	URINAL
WC	WATER CLOSET
WT	WATER TANK


SW ELEVATION

Scale 1:100



SE ELEVATION


Scale 1:100

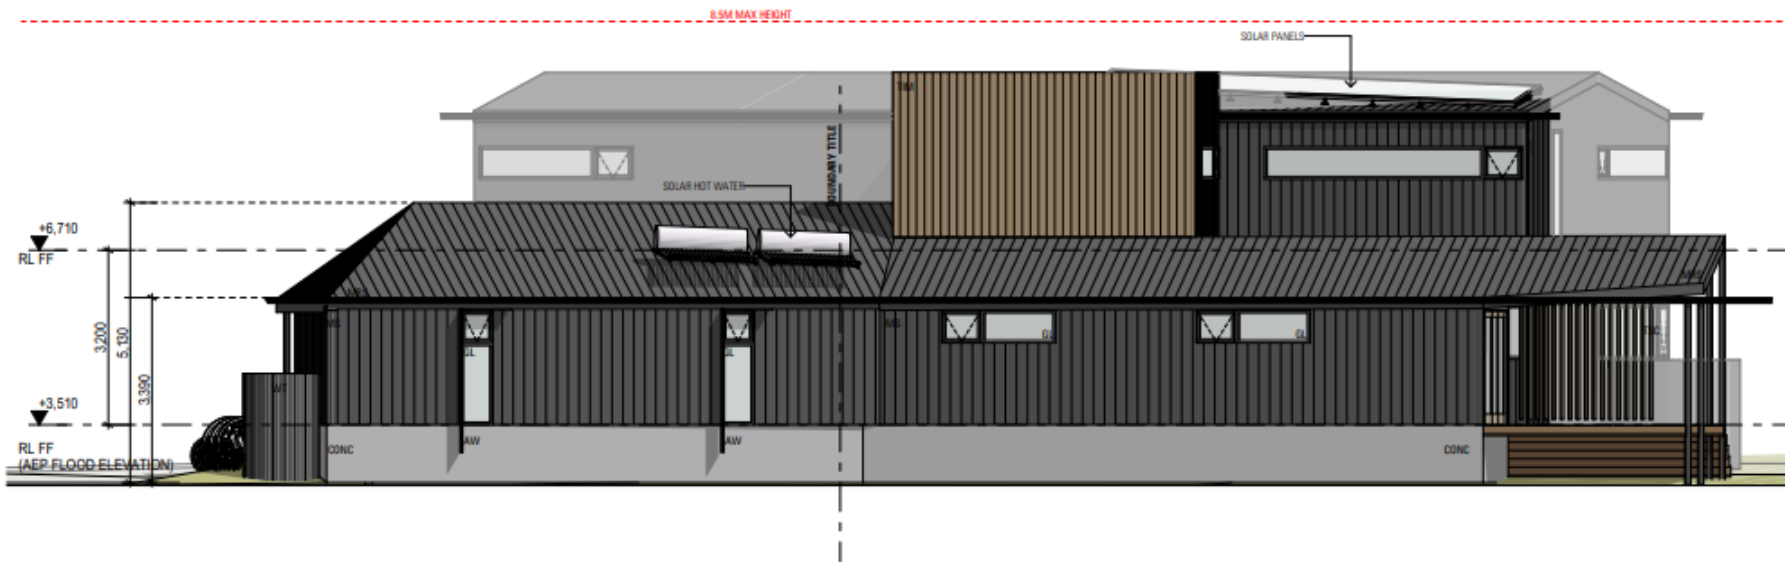

LEGEND	
AW	AWNING, POWDERCOATED - COLOUR: MONUMENT
BAL	BALLUSTRADE
BOL	LIGHT MOUNTED BOLLARD
CA	CARPET
CONC	CONCRETE
GL	CLEAR GLAZING, GREY TINT
GRV	GRAVEL, FINE CRUSHED BLUESTONE
MS	METAL SHEETING - COLOUR: MONUMENT
MRS	METAL ROOF SHEETING - COLOUR: MONUMENT
TIM	TIMBER, NATURAL, CLEAR FINISHED
TSC	TIMBER SCREEN, NATURAL, CLEAR FINISHED
S	SINK
SHR	SHOWER
UR	URNAL
WC	WATER CLOSET
WT	WATER TANK

NE ELEVATION

Scale 1:100

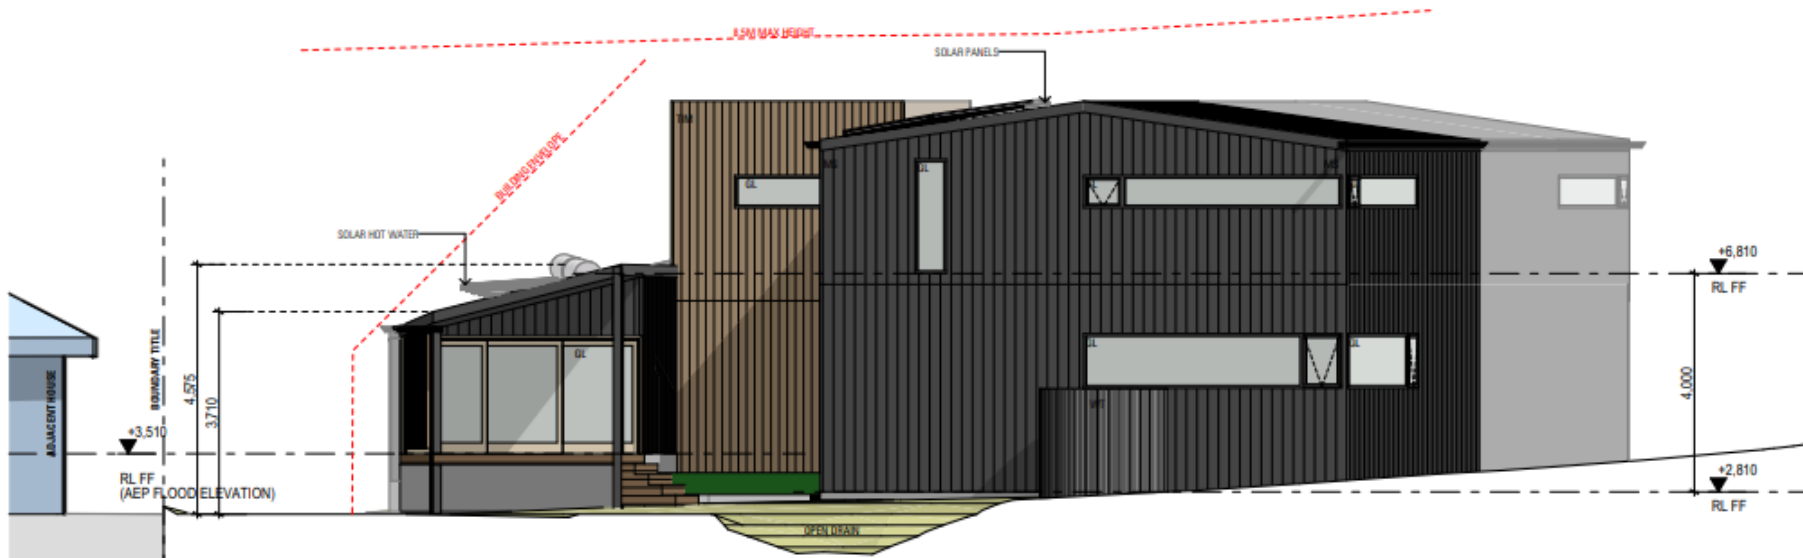

NW ELEVATION

Scale 1:100

